


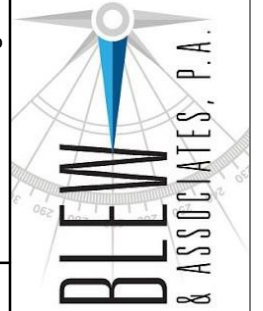

DEMO

Surveying
Engineering
Mapping



www.Blewinc.com
Office: 479.443.4506
Fax: 479.582.1883

EXISTING CONDITIONS
THESE DOCUMENTS ARE A RECORD OF EXISTING
CONDITIONS FOUND ON THE DATE INDICATED AND
AT THE SITE INDICATED

DEMO

PROJECT # 12-3456

ISSUE BLOCK


#	DATE	DESCRIPTION

SHEET TITLE

Cover

A100

Building 1 (B1), Floor 1 (F1)
20,299.34 Sq.Ft +/-

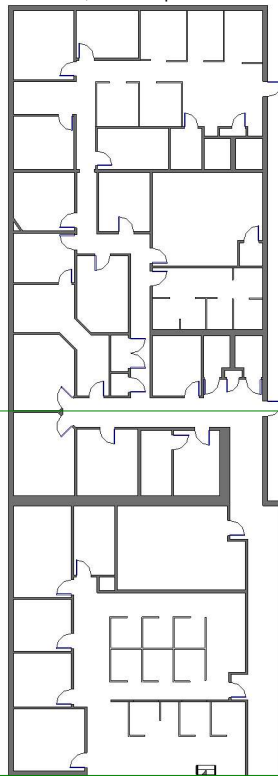

A101 - B1 F1 Plan 1

A101 - B1 F1 Plan 2


A101 - B1 F1 Plan 2

A102 - B1 F1

A102 - B1 F1

A103 - B1 F1


Building 1, Floor 2
3481.80 Sq.Ft. +/-

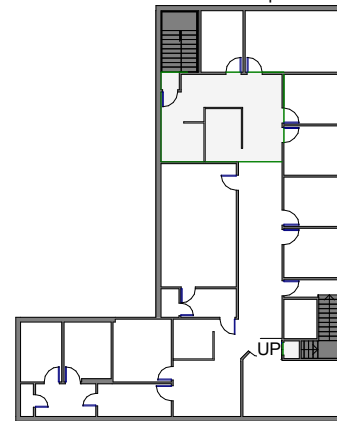



Building 3 "Storage"
1,200 Sq Ft. +/- (Gross Area)
Shown per client request.
No field verification.



Building 2, Floor 1
3081.10 Sq.Ft. +/-

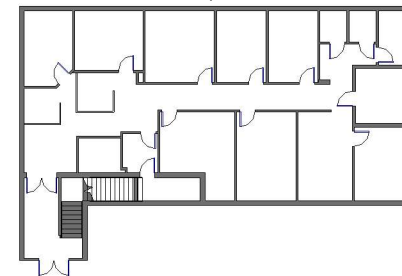

Building 2, Floor 2
2901.67 Sq.Ft. +/-

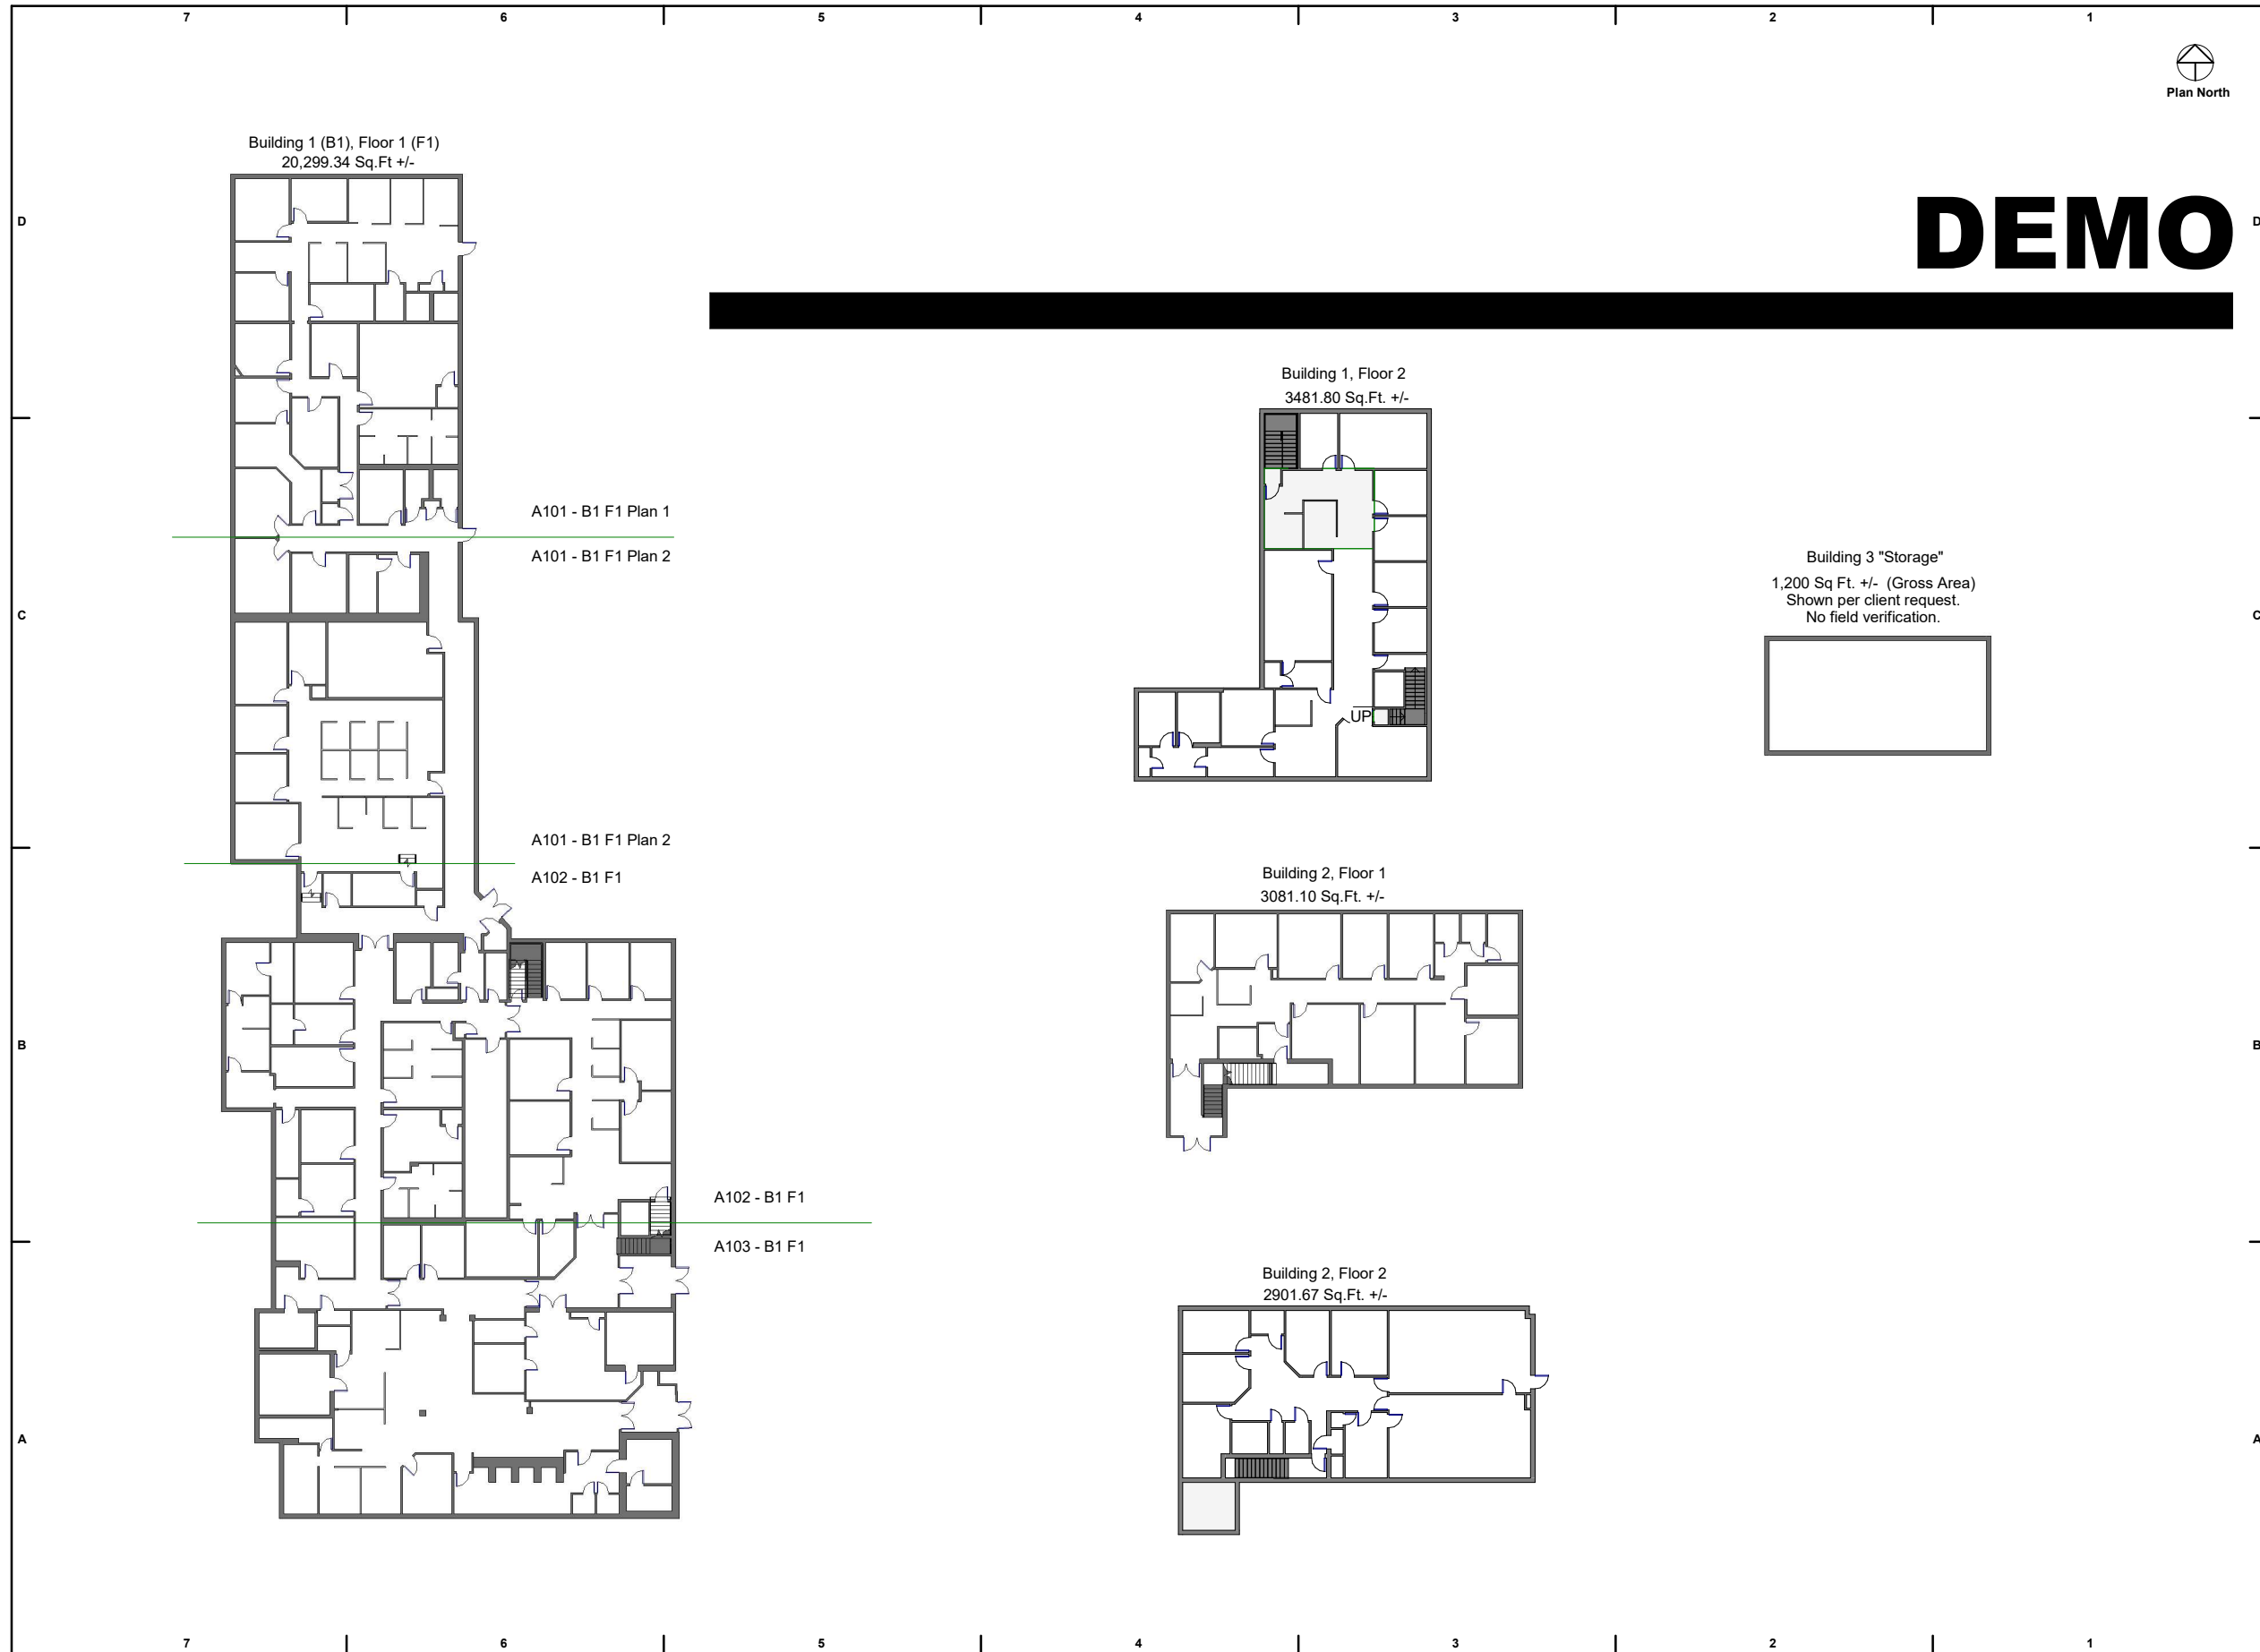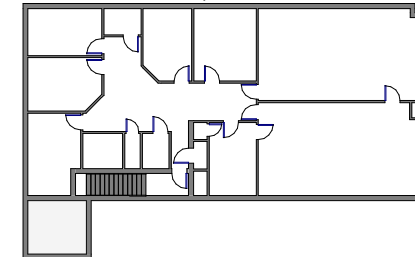


Building 1, Floor 1,
Plan 1
49'-10 1/32"

Building 1, Floor 1
Plan 2



A101 - B1 F1 Plan 1
A101 - B1 F1 Plan 2

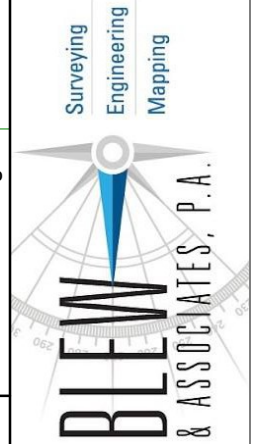

www.Blewin.com
Office: 479.443.4506
Fax: 479.582.1883

EXISTING CONDITIONS
THESE DOCUMENTS ARE A RECORD OF EXISTING
CONDITIONS FOUND ON THE DATE INDICATED AND
AT THE SITE INDICATED

DEMO

PROJECT #		12-3456
ISSUE BLOCK		
#	DATE	DESCRIPTION

B1 F1 Plan 1/ Plan 2

A101




A101 - B1 F1 Plan 1
A101 - B1 F1 Plan 2

A101 - B1 F1 Plan 2
A102 - B1 F1

Building 1, Floor 1, Plan 3



Surveying
Engineering
Mapping

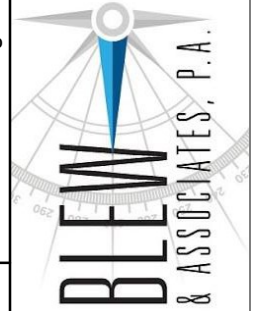

www.Blewinc.com
Office: 479.443.4506
Fax: 479.582.1883


EXISTING CONDITIONS
THESE DOCUMENTS ARE A RECORD OF EXISTING
CONDITIONS FOUND ON THE DATE INDICATED AND
AT THE SITE INDICATED

DEMO

PROJECT #:	12-3456	
ISSUE BLOCK		
#	DATE	DESCRIPTION
SHEET TITLE:		

B1 F1

A102

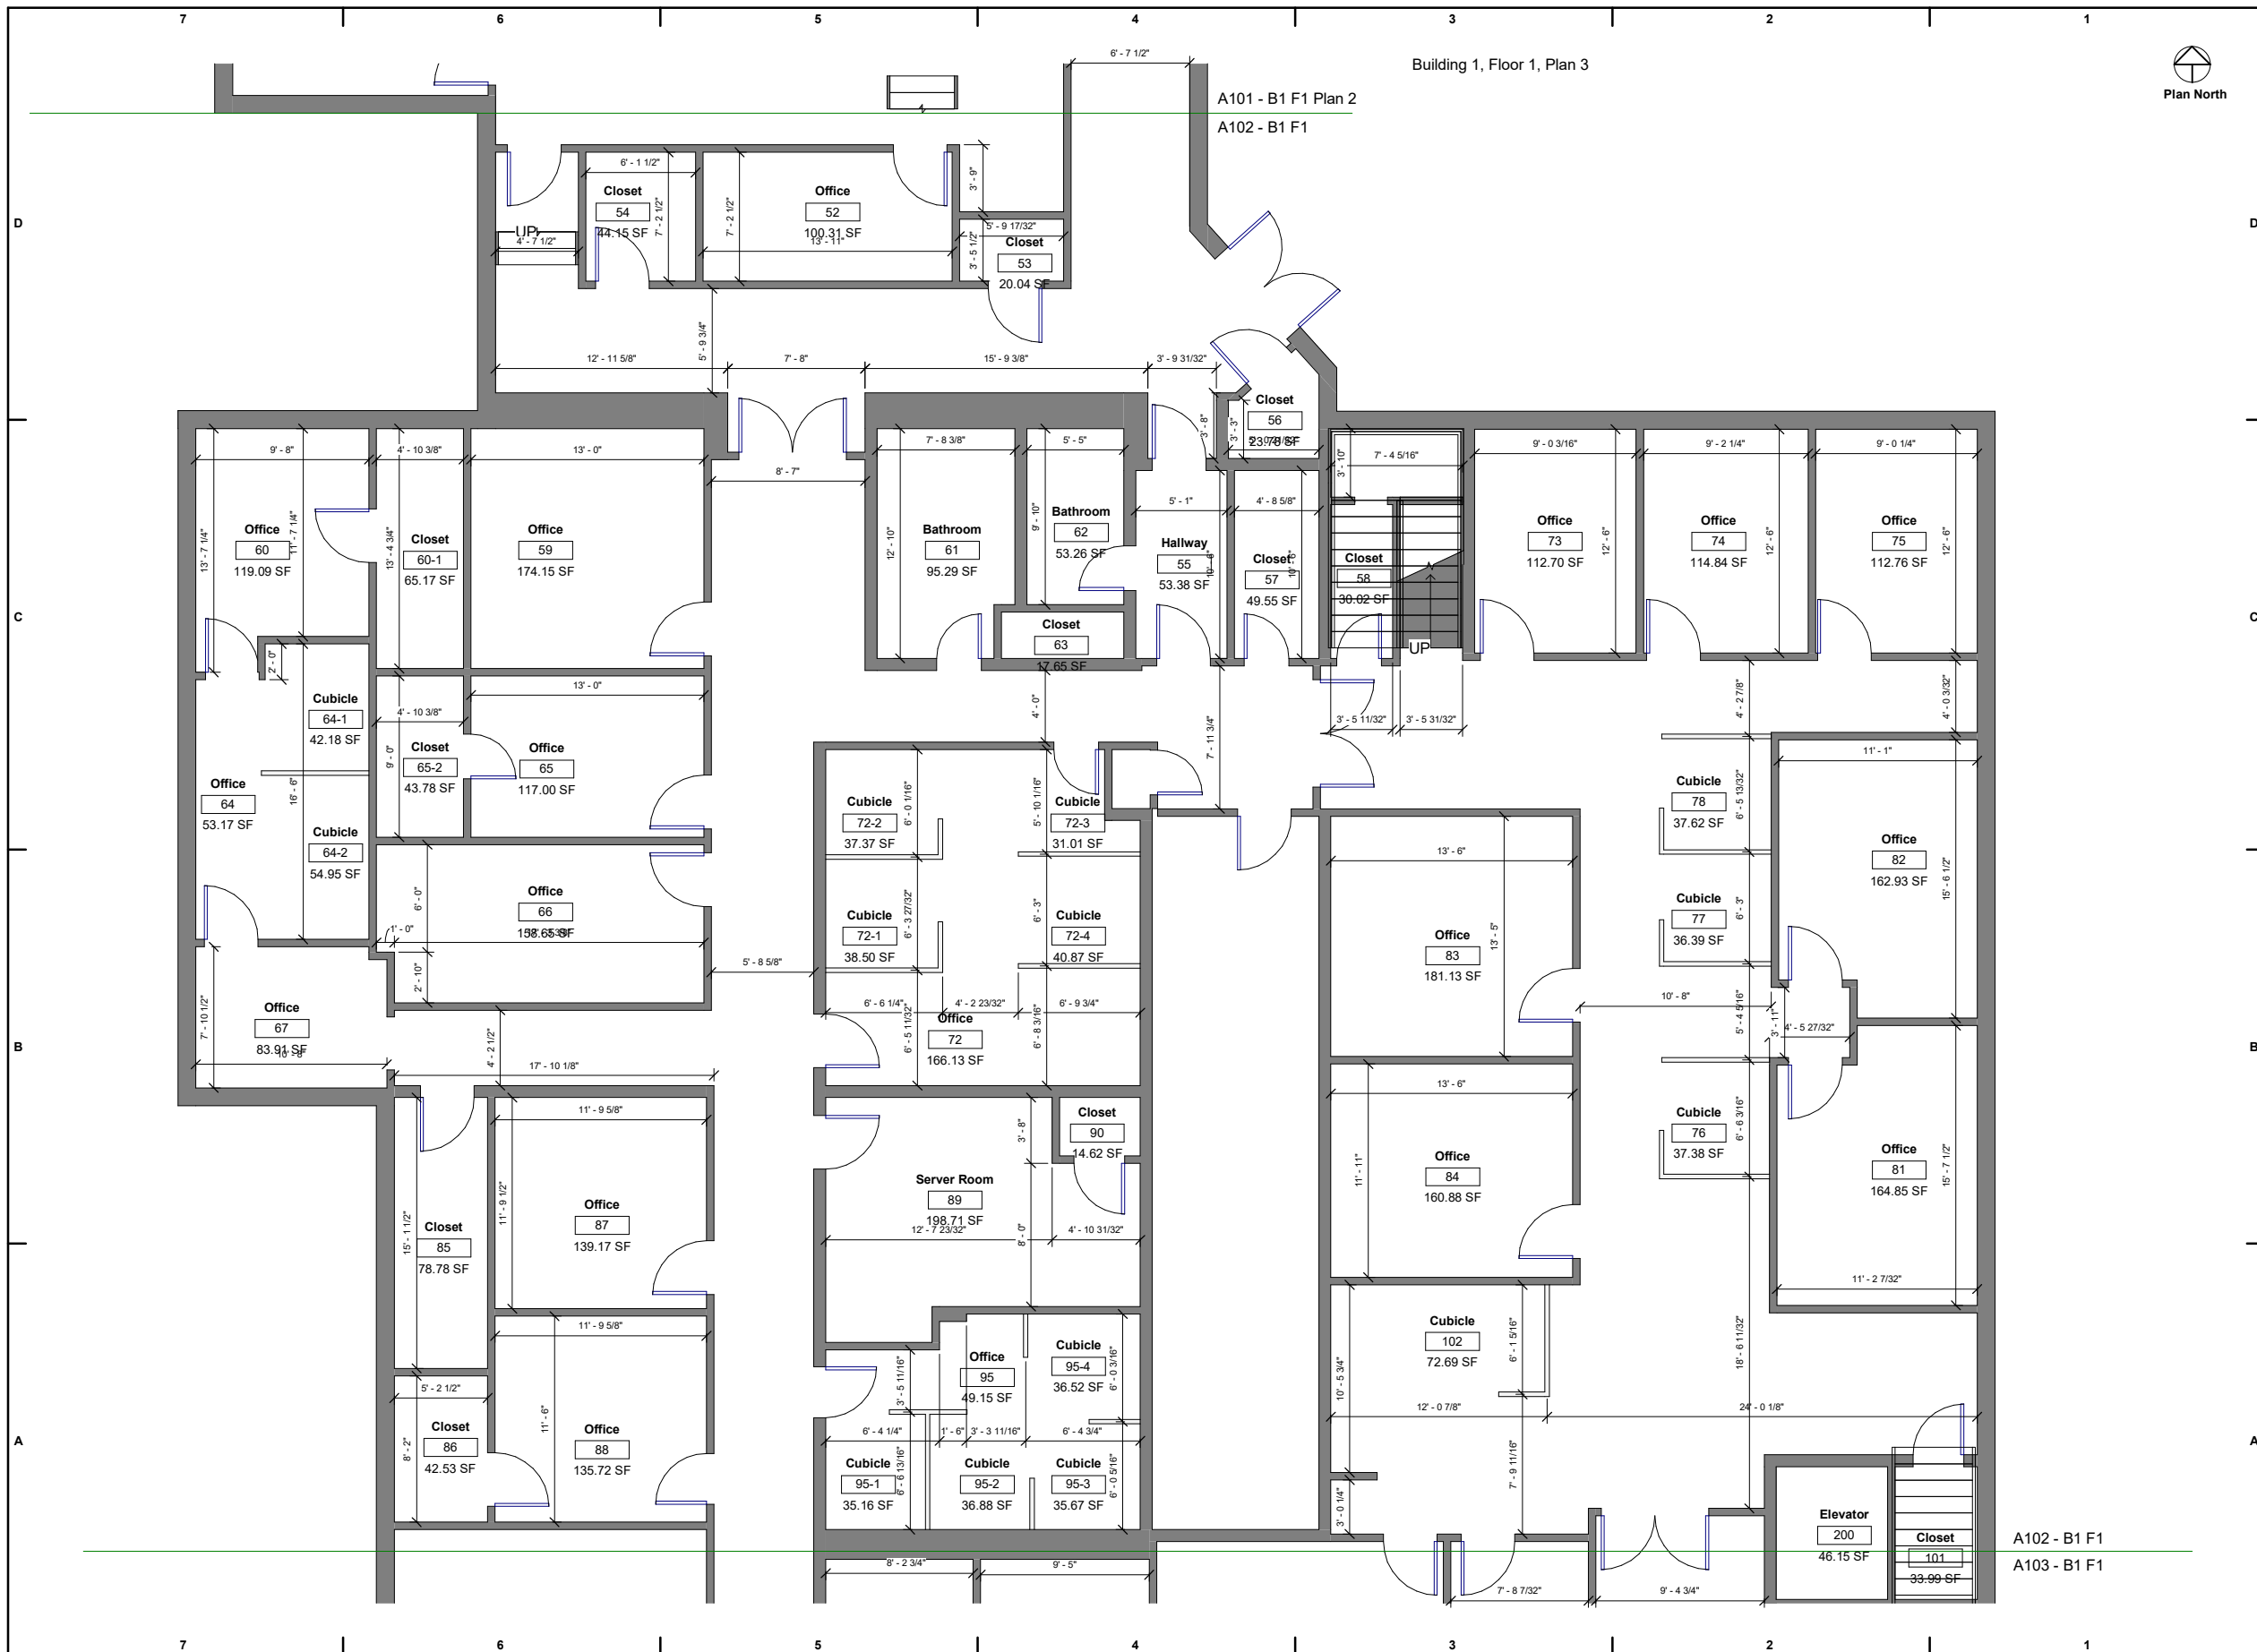


A102 - B1 F1
A103 - B1 F1

Building 1, Floor 1, Plan 4



Surveying
Engineering
Mapping

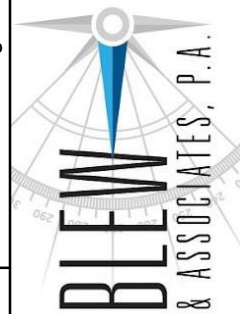

www.Blewinc.com
Office: 479.443.4506
Fax: 479.582.1883

EXISTING CONDITIONS
THESE DOCUMENTS ARE A RECORD OF EXISTING
CONDITIONS FOUND ON THE DATE INDICATED AND
AT THE SITE INDICATED

DEMO

PROJECT # 12-3456


ISSUE BLOCK

#	DATE	DESCRIPTION



SHEET TITLE

B1 F1

A103

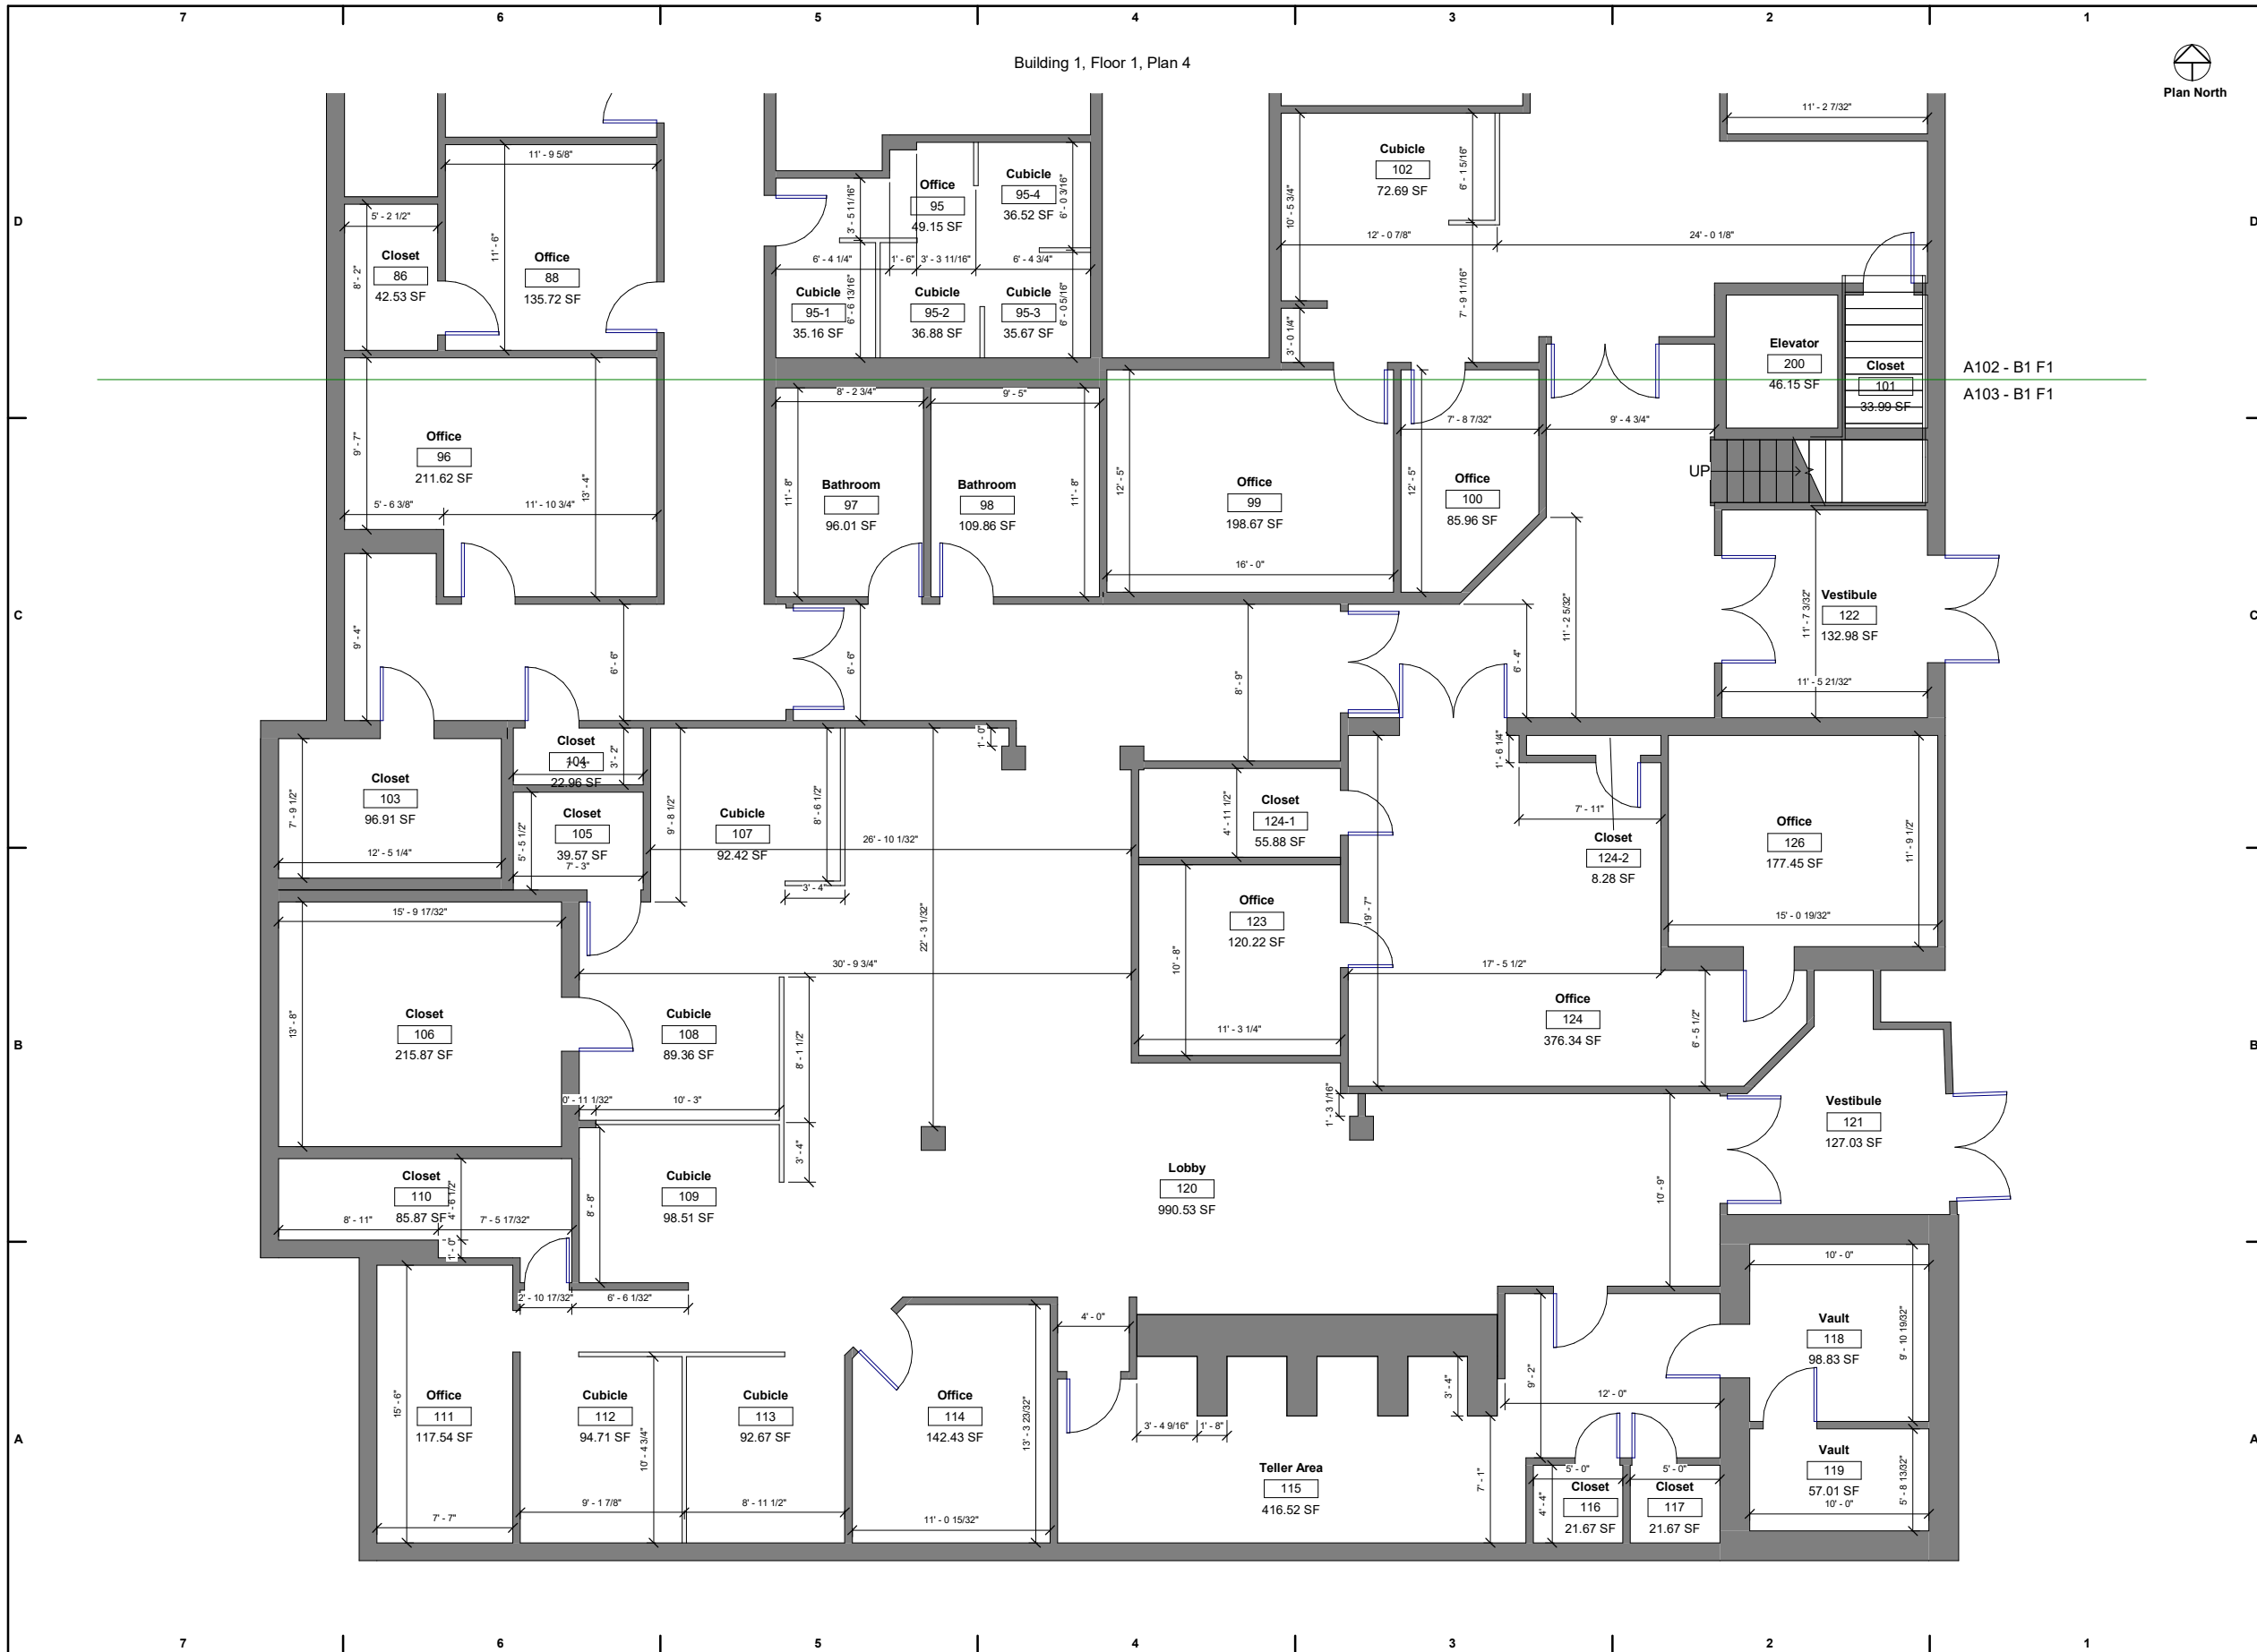

Building 1, Floor 2

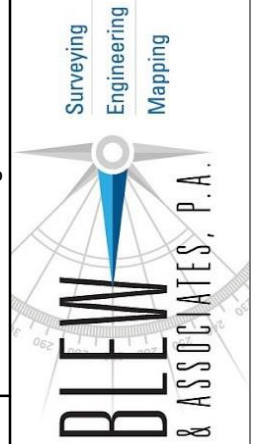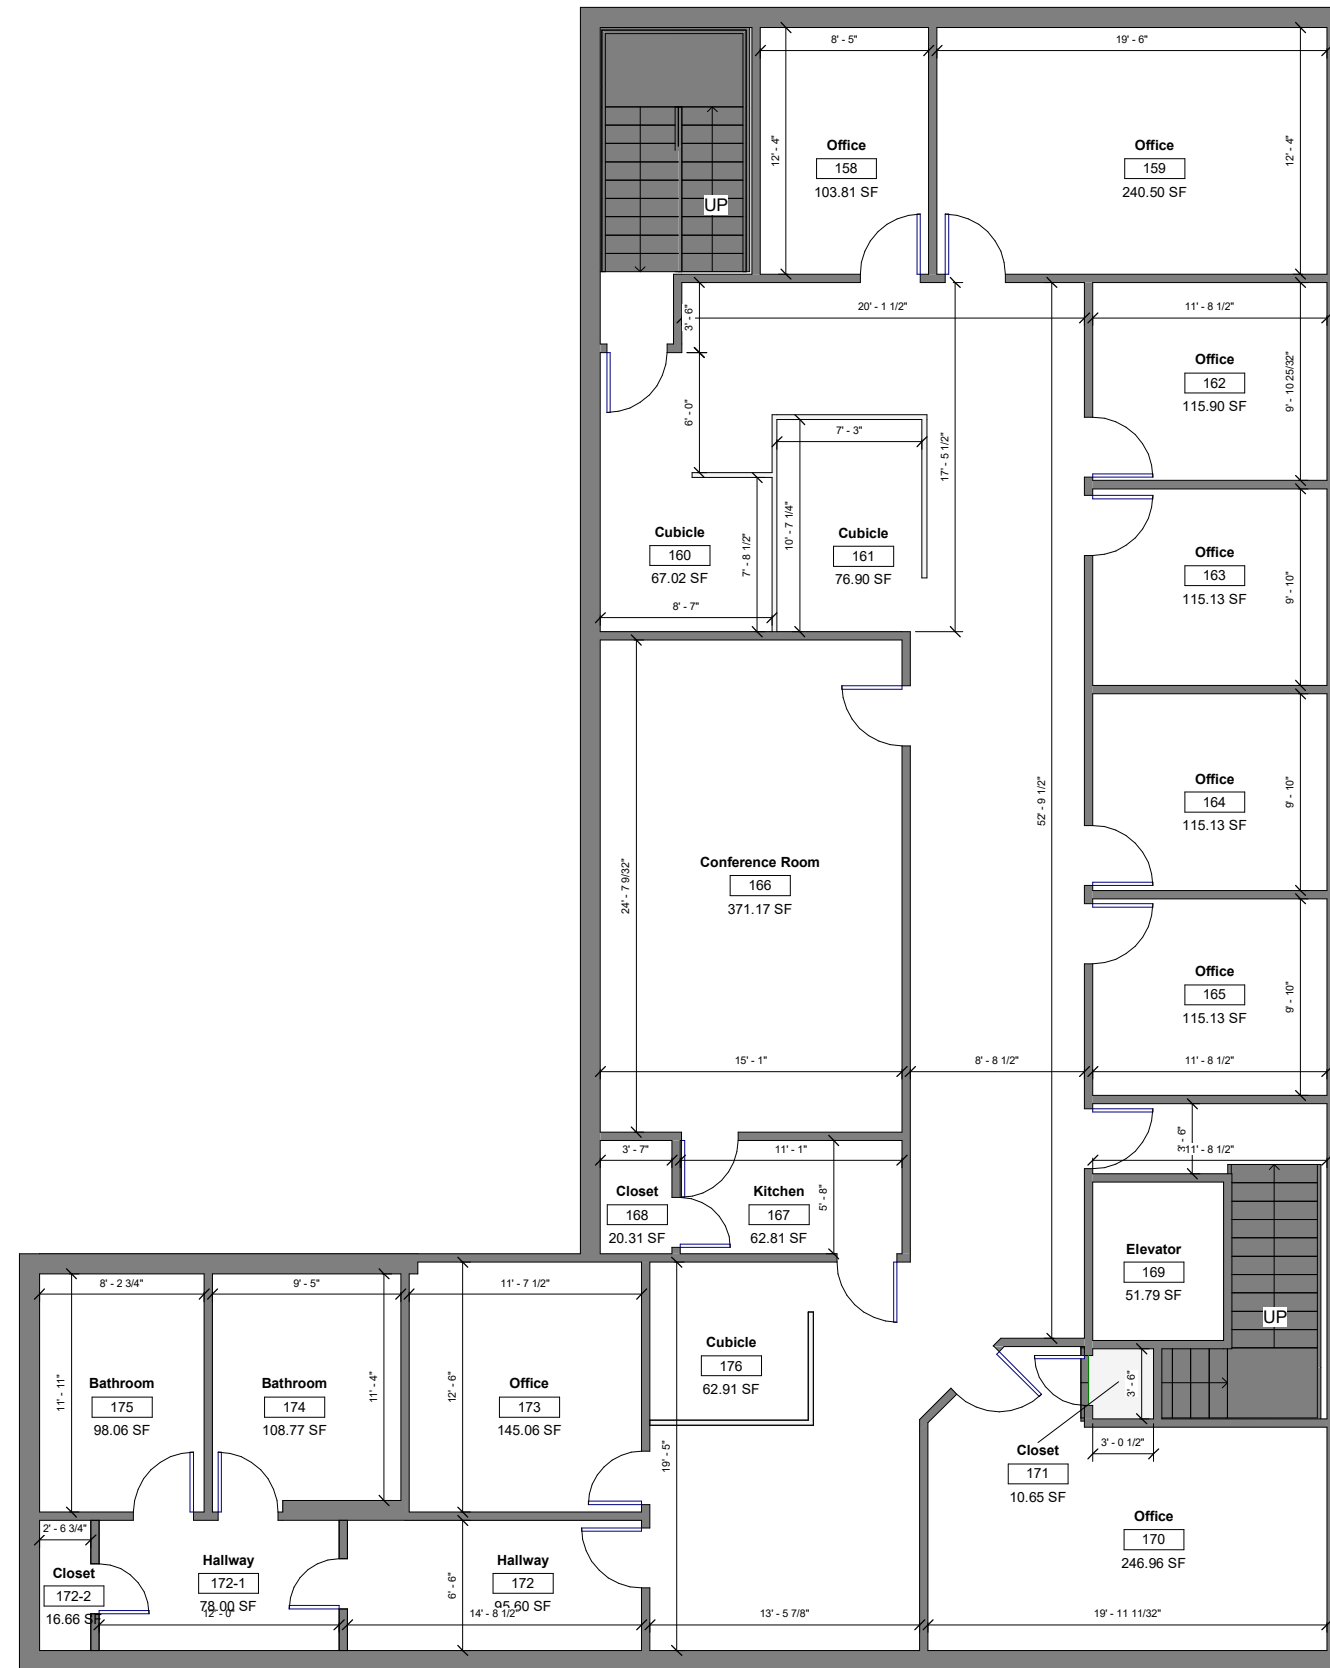

www.Blewinc.com
Office: 479.443.4506
Fax: 479.582.1883

EXISTING CONDITIONS
THESE DOCUMENTS ARE A RECORD OF EXISTING
CONDITIONS FOUND ON THE DATE INDICATED AND
AT THE SITE INDICATED

DEMO

PROJECT # 12-3456

ISSUE BLOCK


#	DATE	DESCRIPTION

SHEET TITLE

B1 F2

A104

Building 2, Floor 1

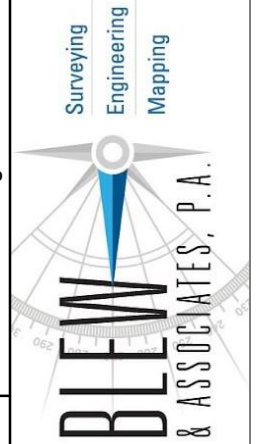

www.Blewinc.com
Office: 479.443.4506
Fax: 479.582.1883

EXISTING CONDITIONS
THESE DOCUMENTS ARE A RECORD OF EXISTING
CONDITIONS FOUND ON THE DATE INDICATED AND
AT THE SITE INDICATED

DEMO

PROJECT # 12-3456


ISSUE BLOCK

#	DATE	DESCRIPTION

SHEET TITLE


B2 F1

A105

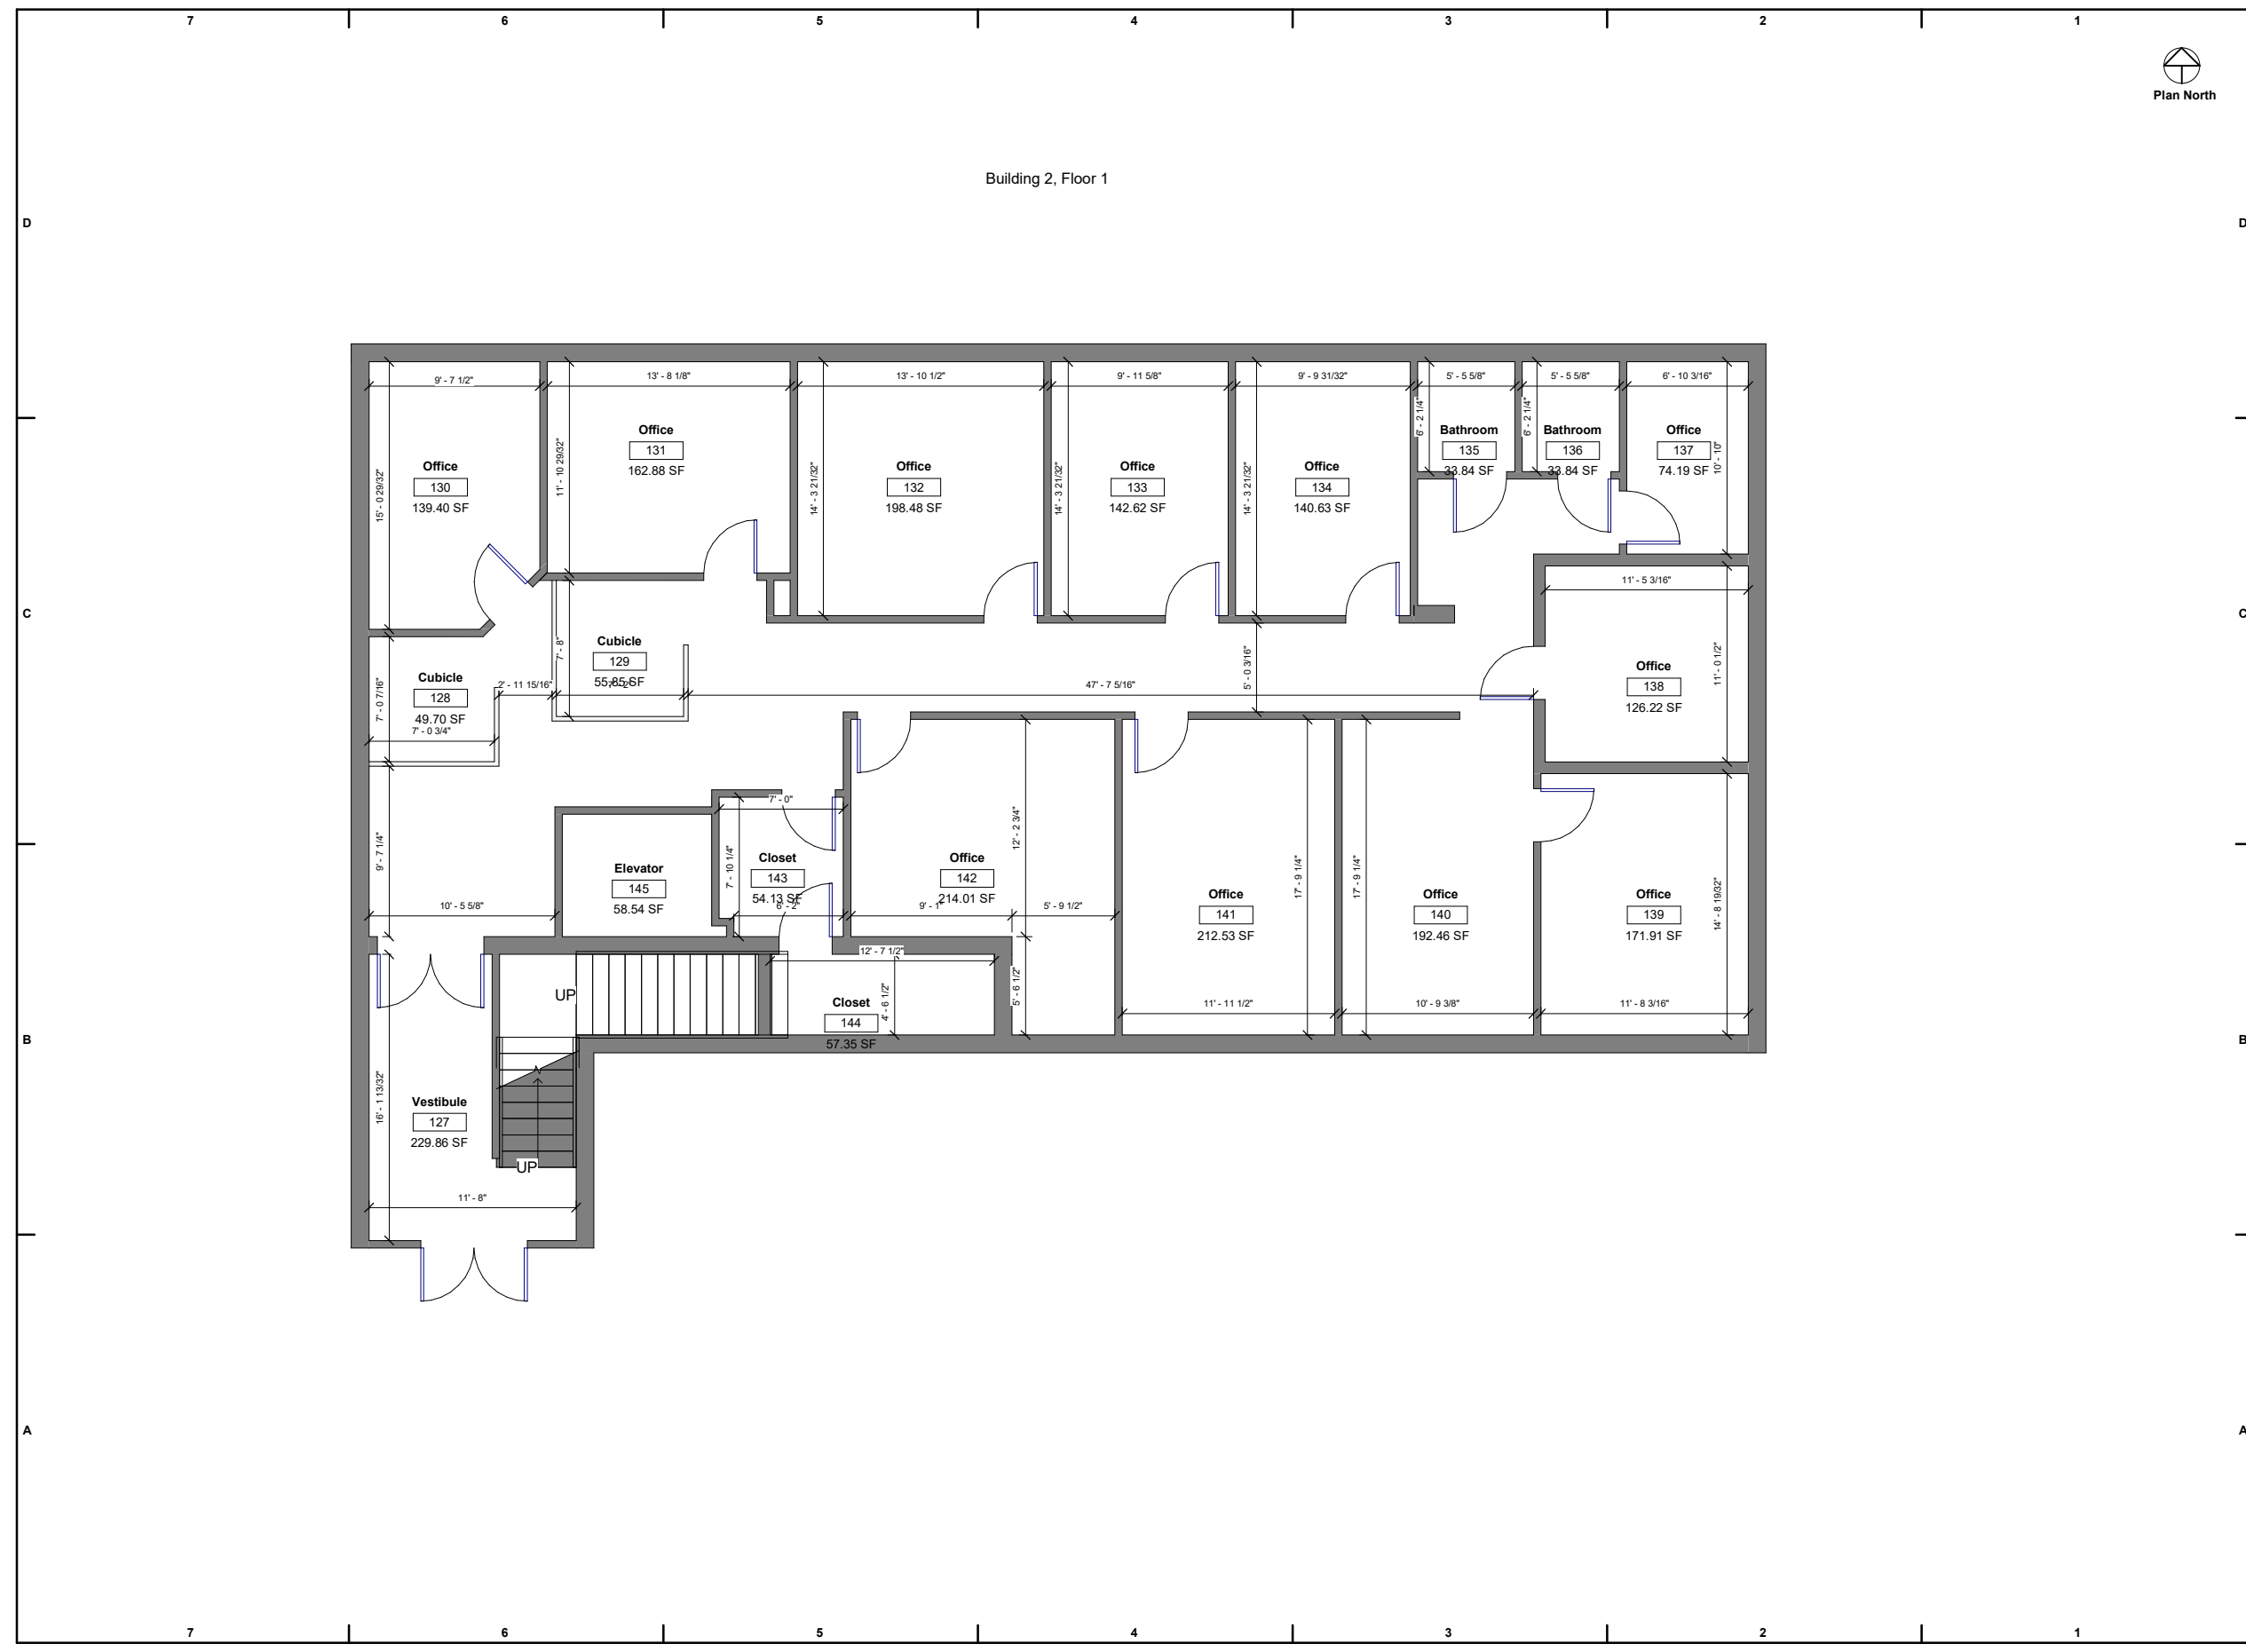



Surveying
Engineering
Mapping

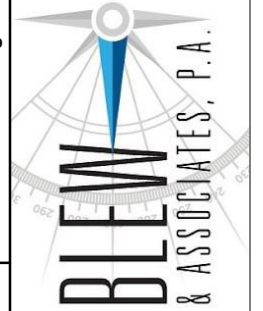

www.Blewinc.com
Office: 479.443.4506
Fax: 479.582.1883

EXISTING CONDITIONS
THESE DOCUMENTS ARE A RECORD OF EXISTING
CONDITIONS FOUND ON THE DATE INDICATED AND
AT THE SITE INDICATED

DEMO

PROJECT # 12-3456

#	DATE	DESCRIPTION

SHEET TITLE

B2 F2

A106

Building 2, Floor 2

